




0. Ground Floor 1:25

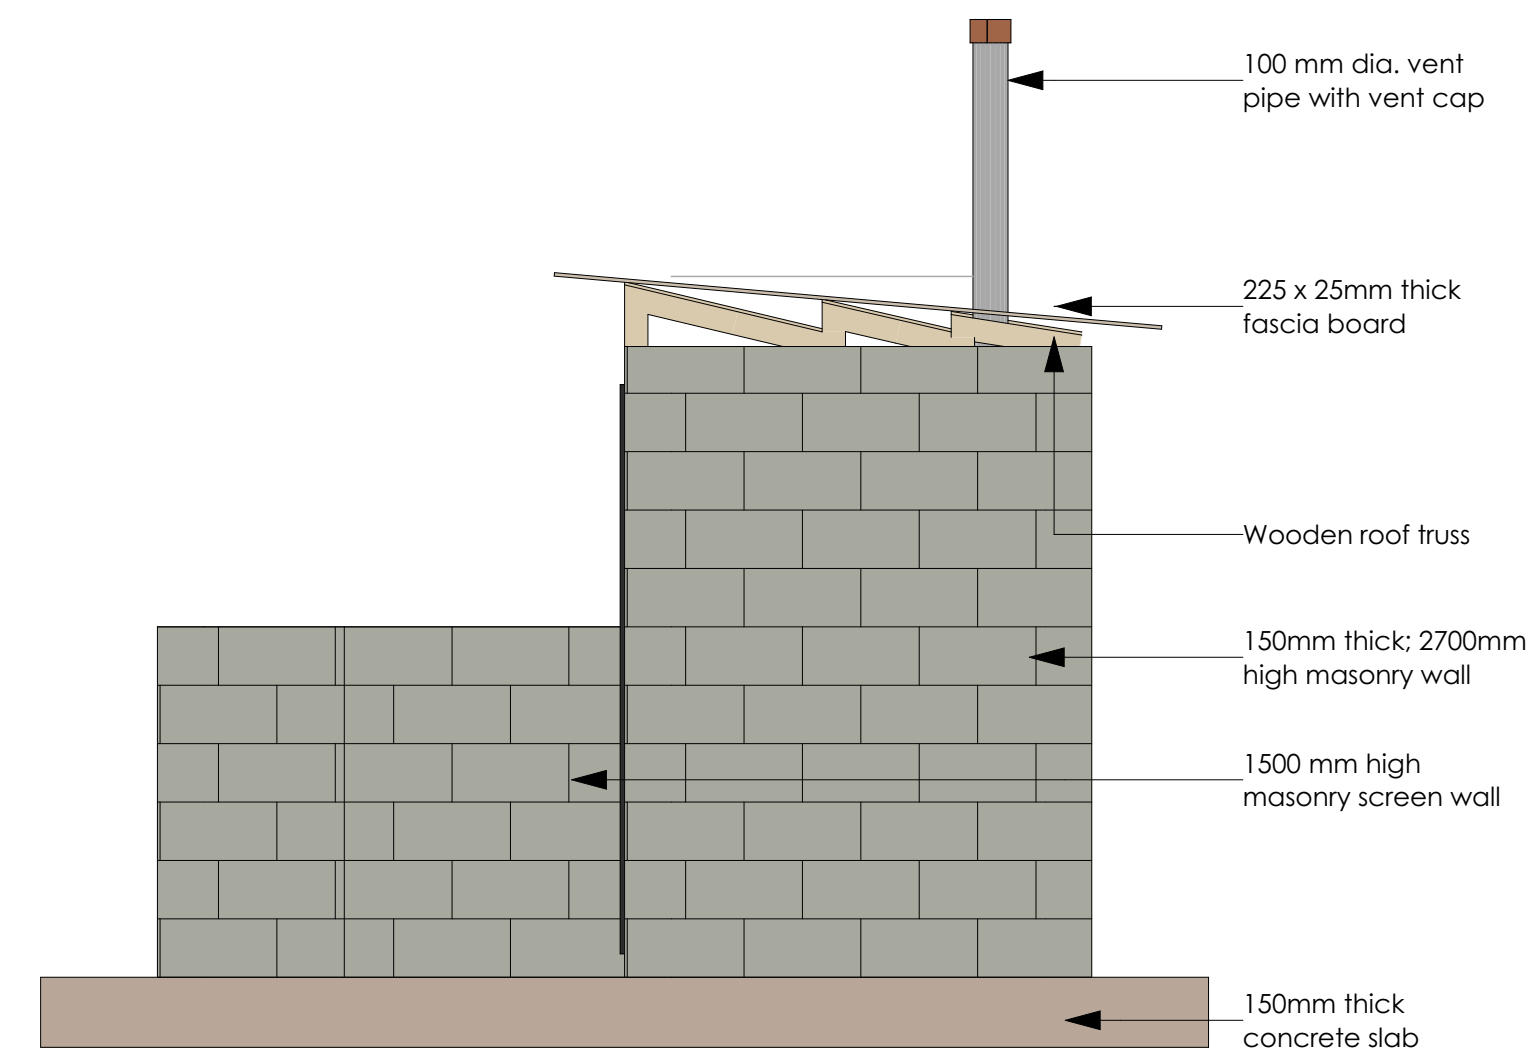


East Elevation 1:30

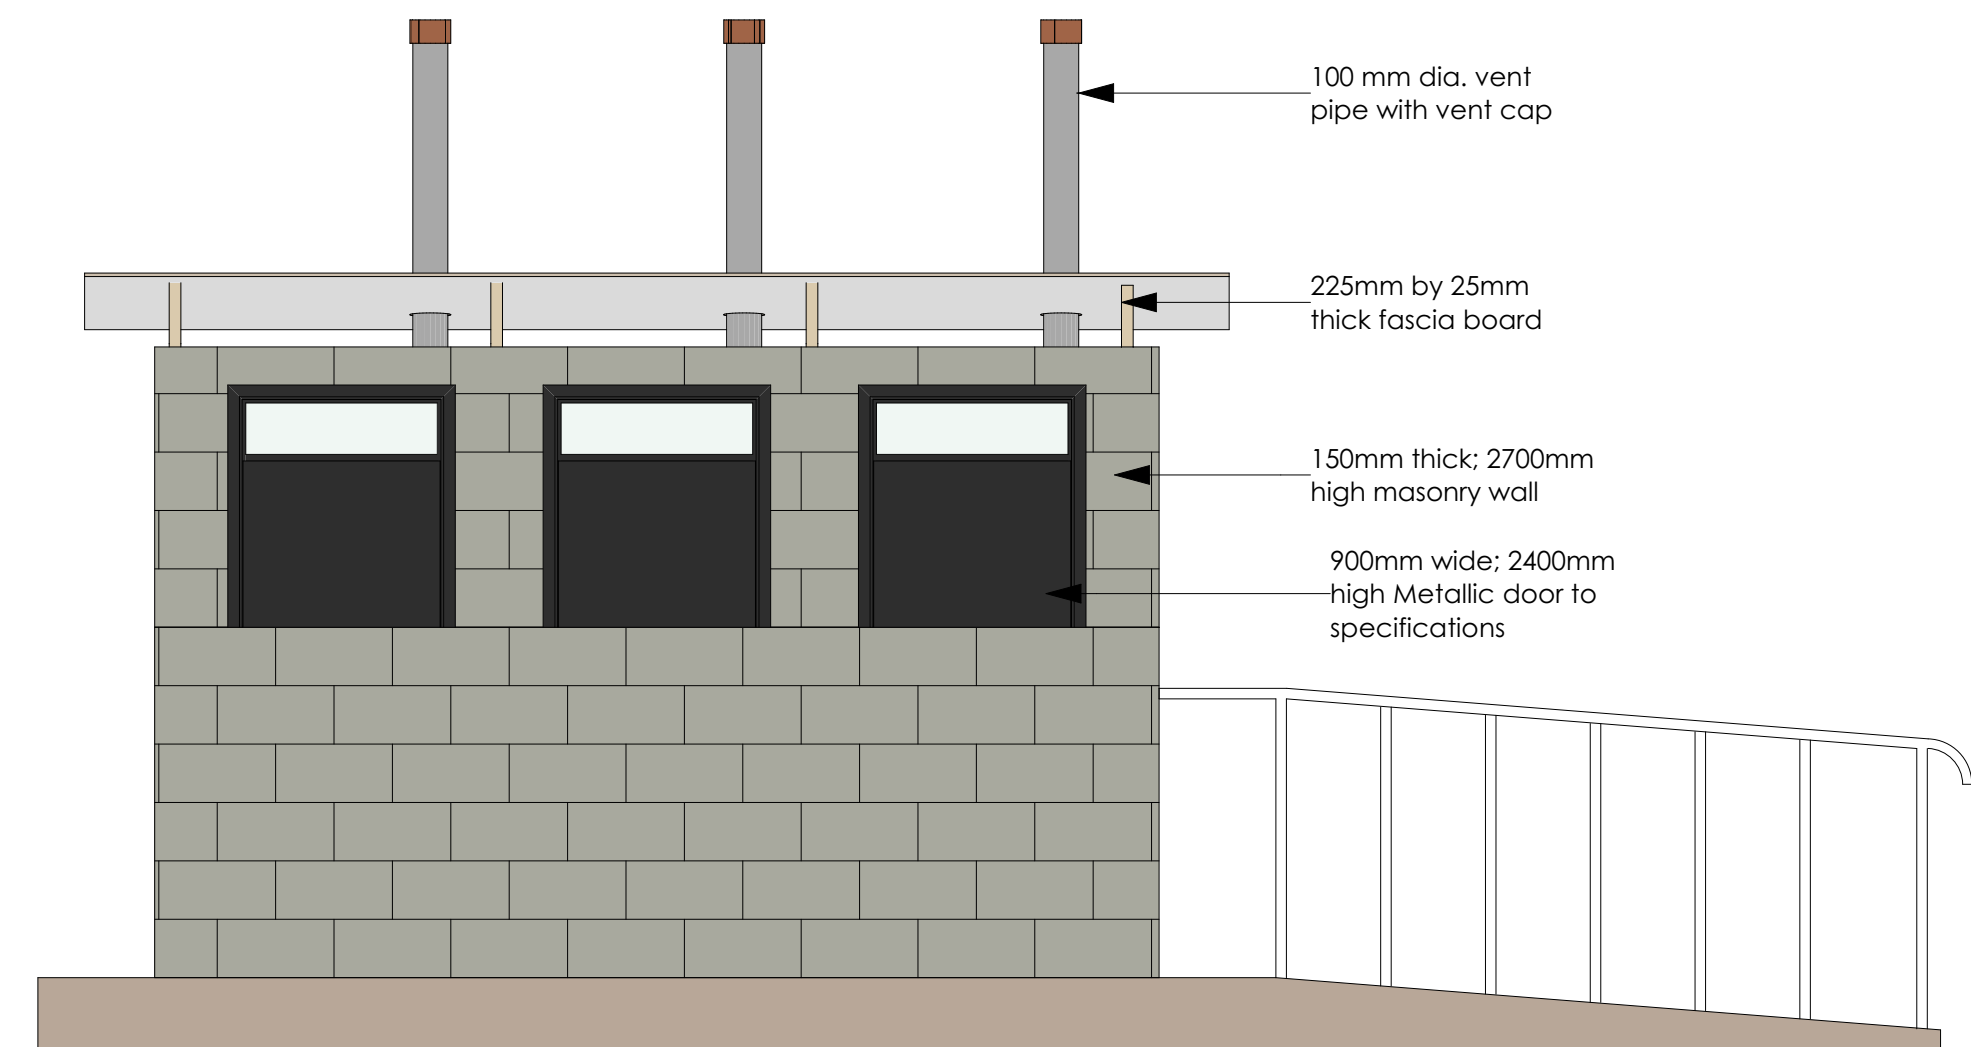

South Elevation 1:30

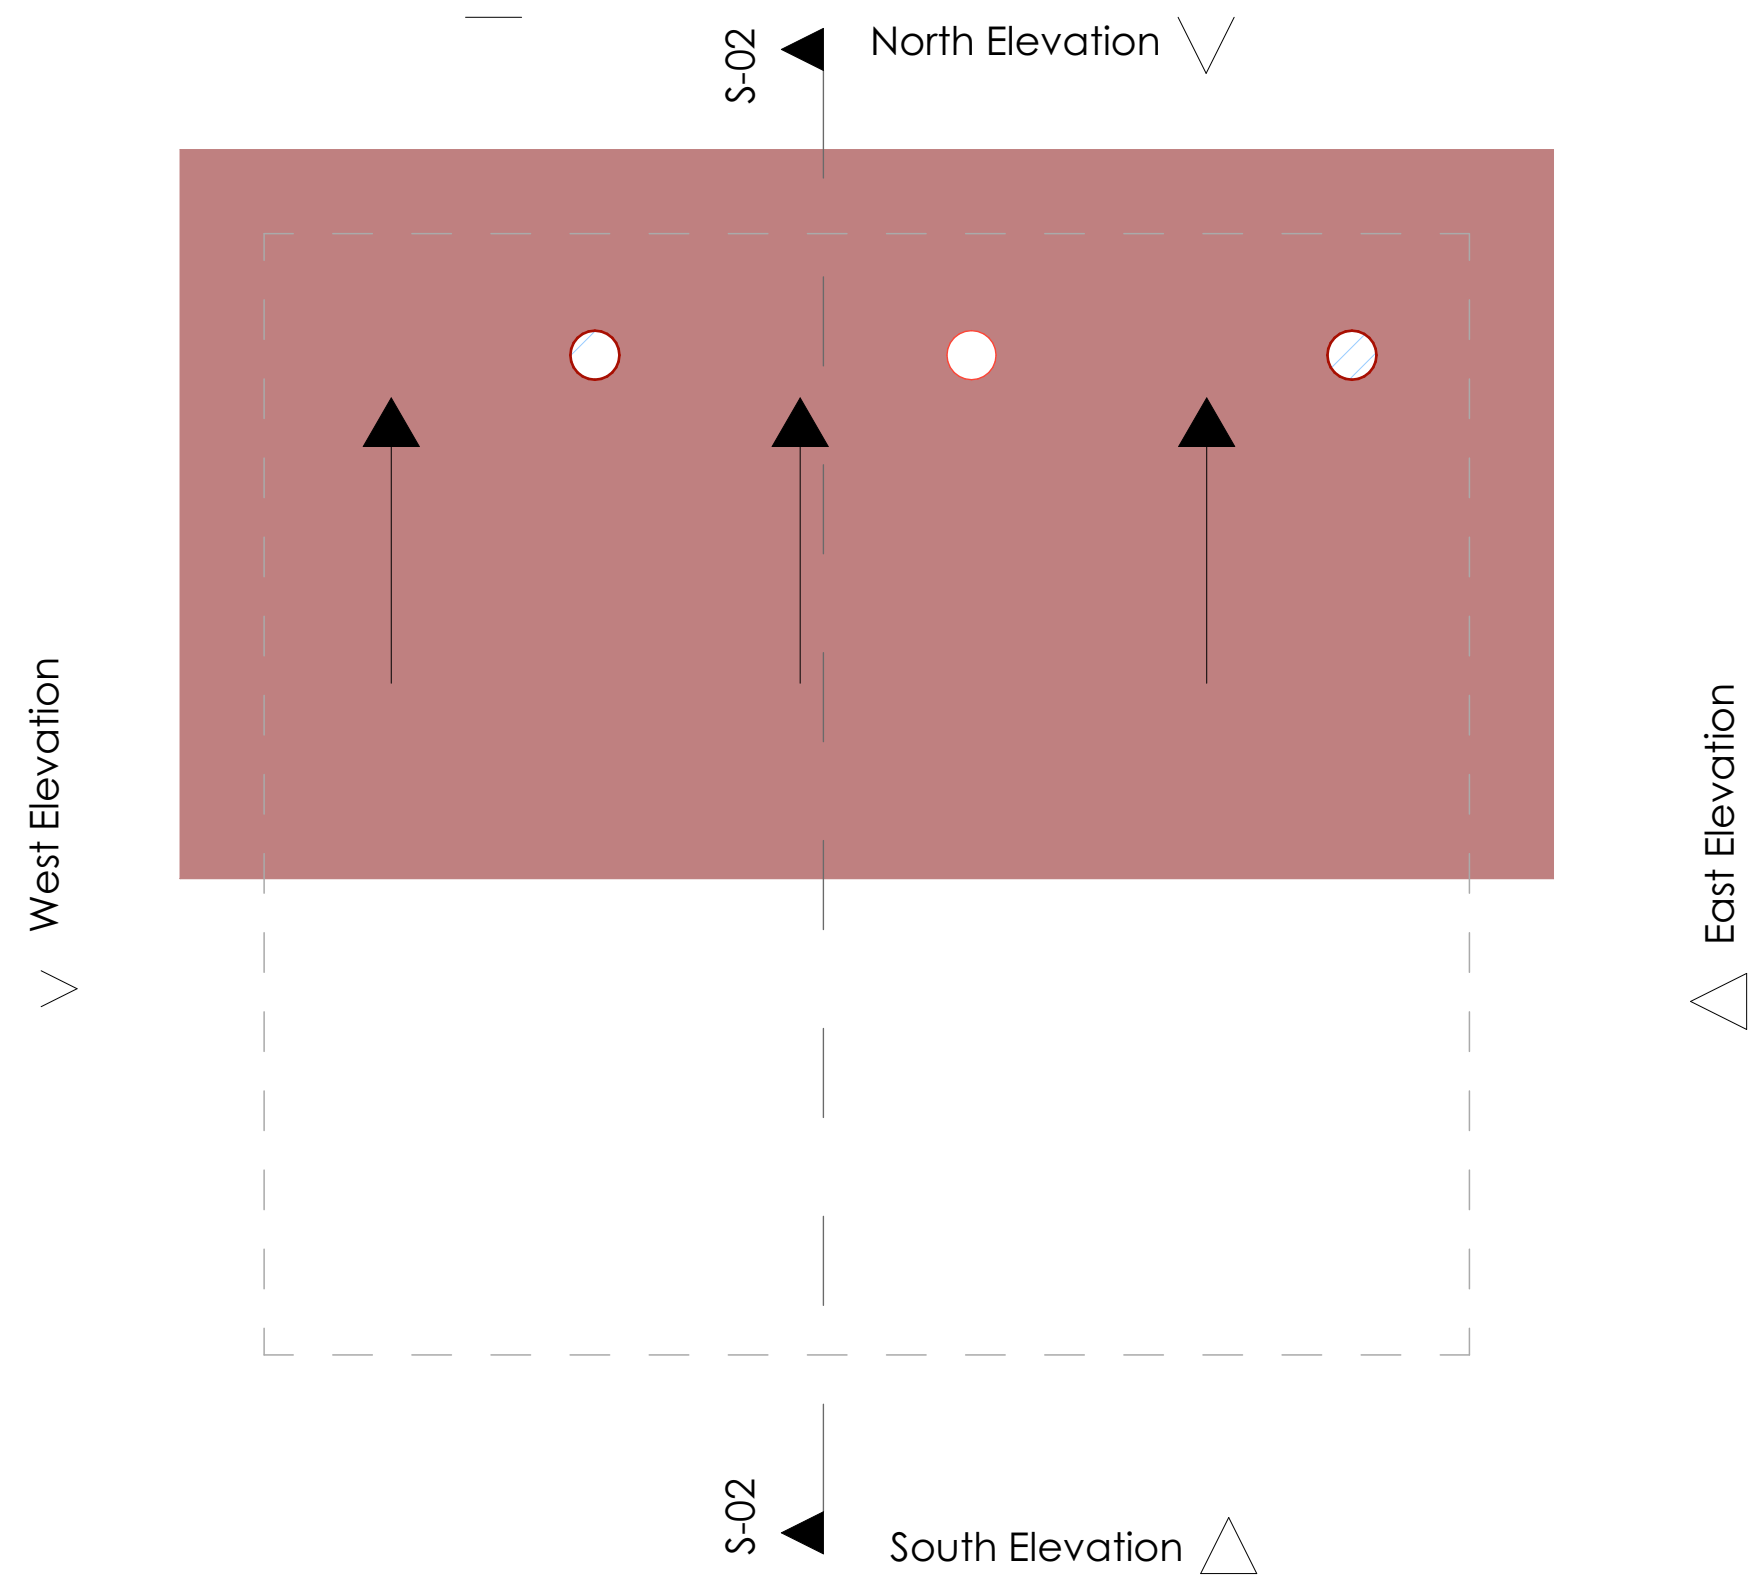

1. Roof Layout 1:25

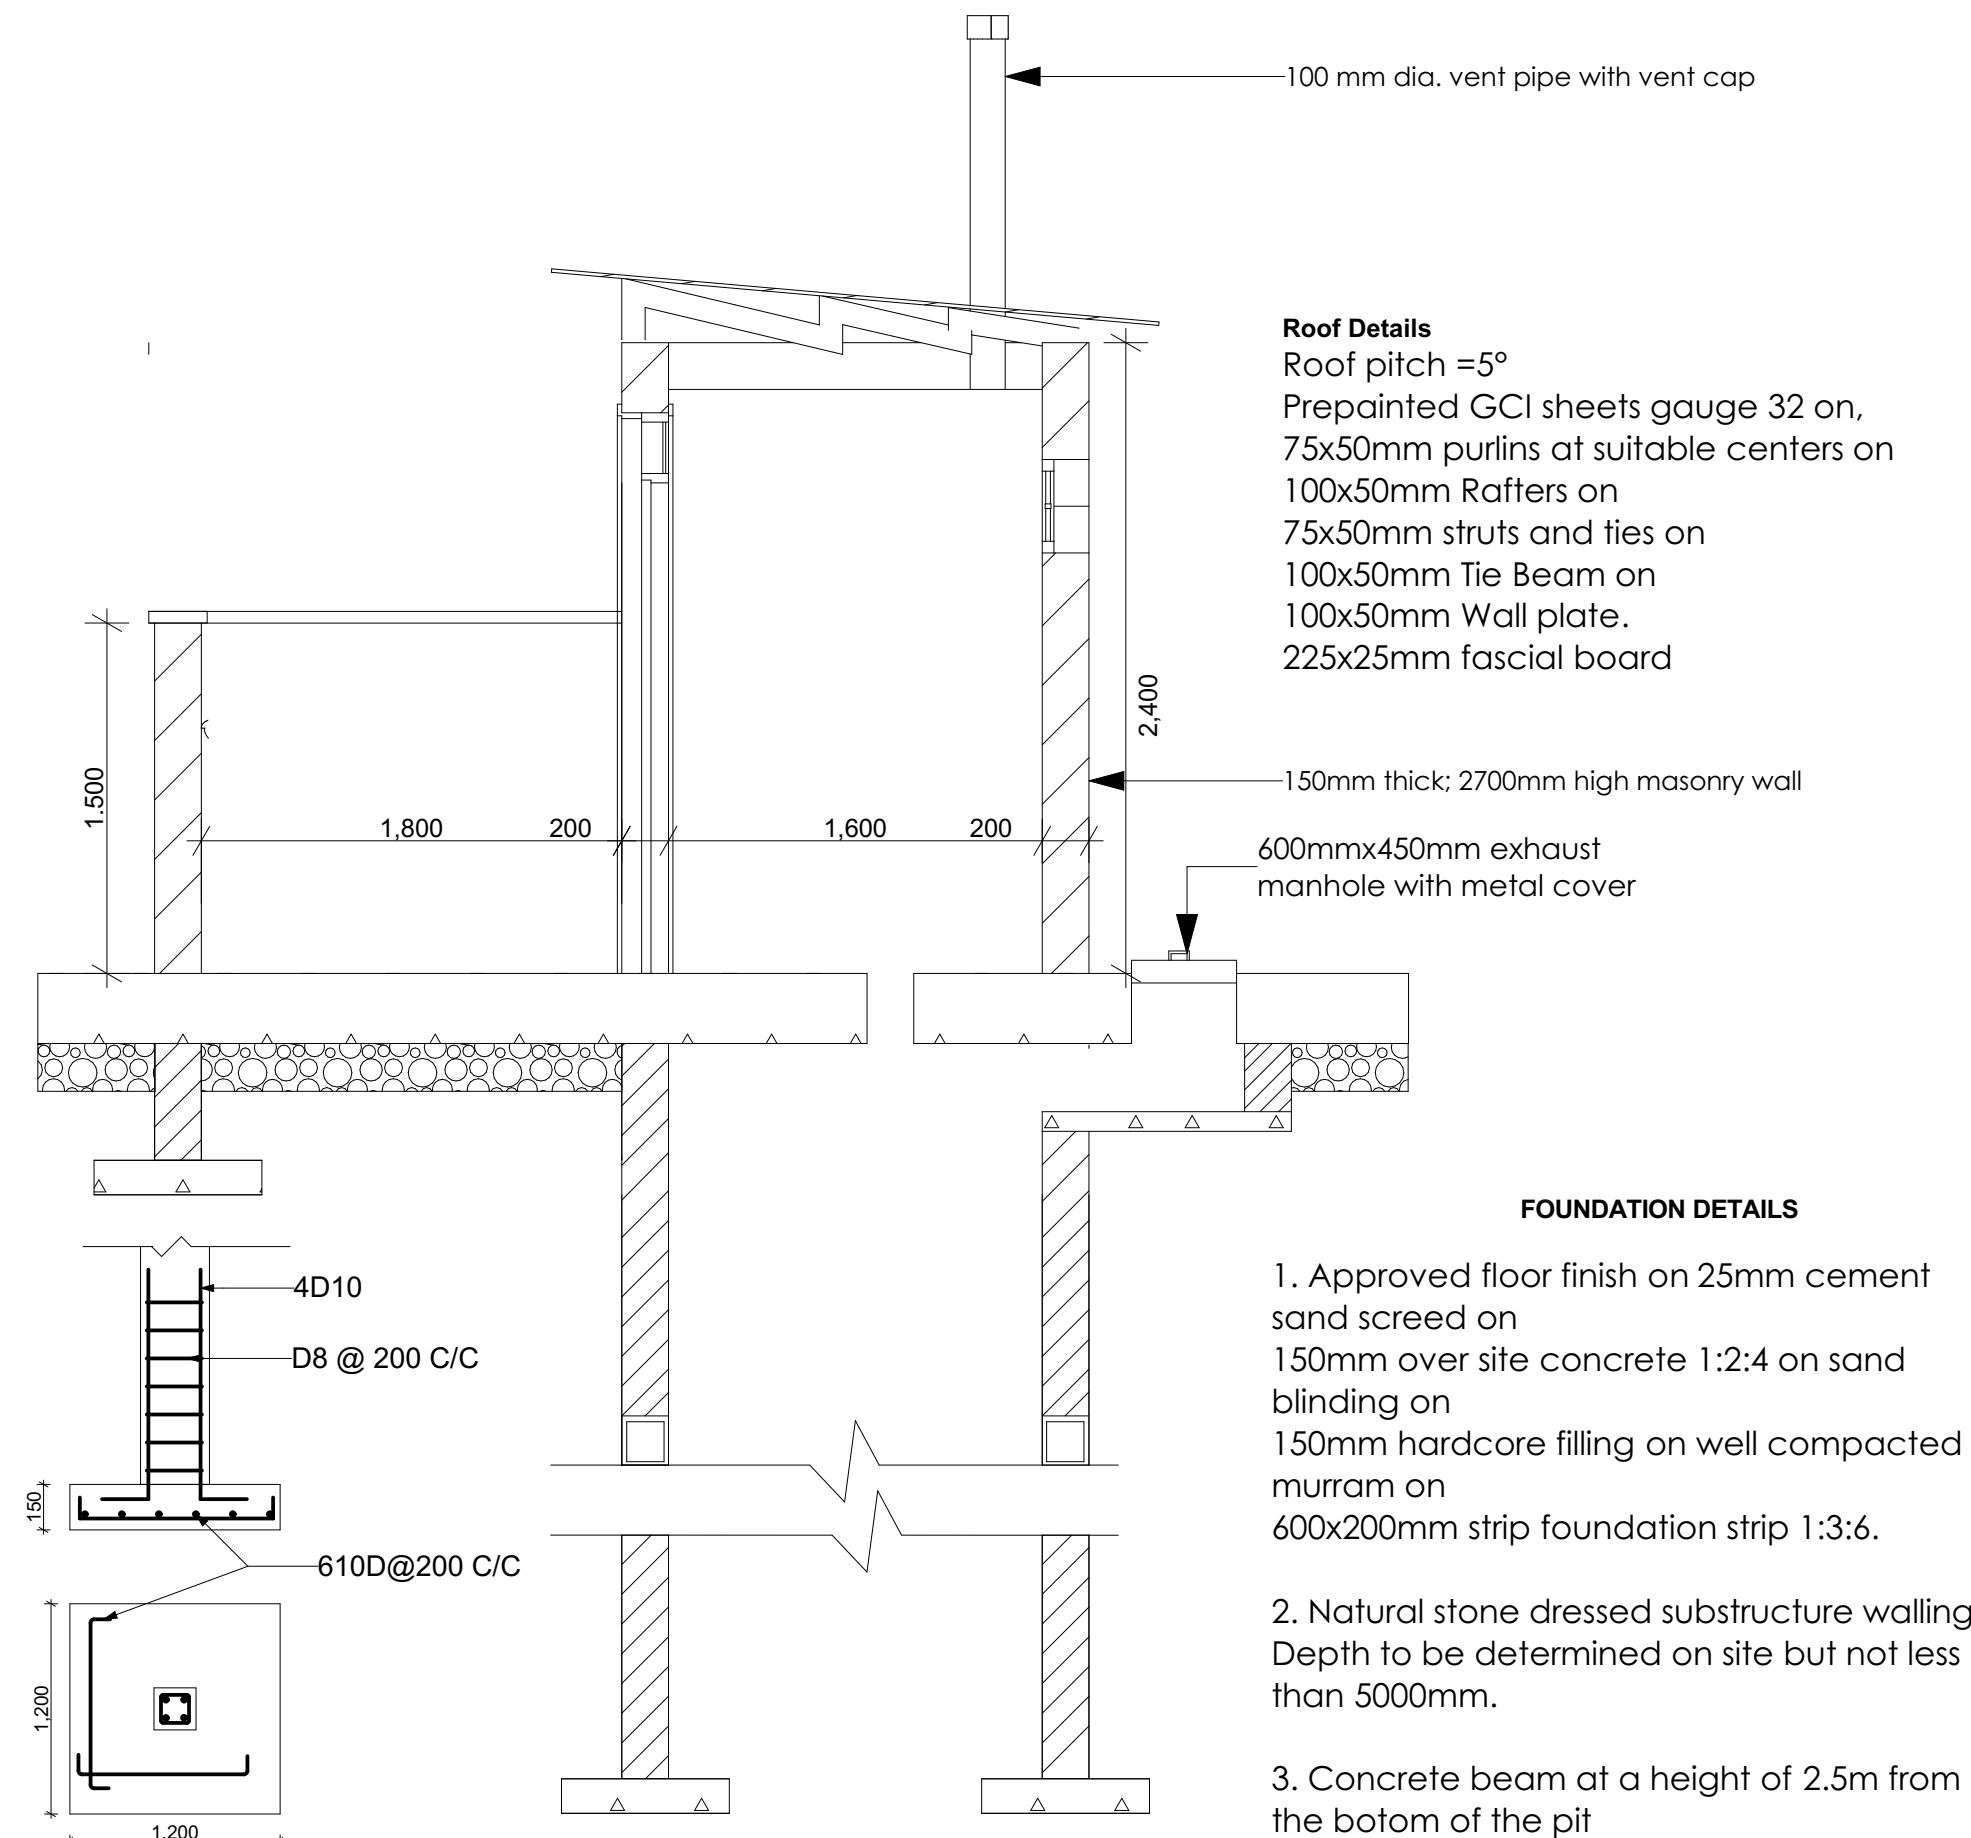

S-02 Building Section 1:30

- NOTES
- GENERAL
1. The drawing is copyright.
  2. All measurements are shown in millimeters. Measurements should not be scaled off the drawing.
  3. The contractor must check and verify all dimensions before commencing any work. Any discrepancy must be notified to the architect.
  4. All sections should be read as per the floor plan and all discrepancies must be notified immediately to the designer and clarified by consulting the respective consultants' drawings.
- CONSTRUCTION
5. Damp proof course must be provided under all external walls of grade. DPC to be minimum 150mm above ground level.
  6. All slab of grade to be poured on 1000gauge polythene on 50mm stone dust blinding on compacted hardcore.
  7. All soils under slab and around external foundation to be treated for termite control.
  8. Window cills must be finished before internal plastering.
- CIVIL
9. All soils on cut embankment to be stabilized. The slope is not to exceed the natural angle of repose of the soil.
- STRUCTURAL
10. All RC works to Structural Engineer's details.
  11. Depth of foundation to be determined on site to SE approval.
  12. All walls less than 200mm thick to be reinforced with hoop iron at every alternate course.
- MECHANICAL
13. All plumbing and drainage to comply with the relevant approving local authority's specifications.
  14. All service ducts to be accessible from all floors.
  15. Deep seal or anti-vac to all fittings connected to the SVP or waste pipes. All bends and junctions to have inspection plates.
  16. SVP to be provided at the head of the drainage.
  17. Drain pipes passing beneath buildings and driveways to be encased in 150mm concrete surround.
  18. All underground foul and waste drain pipes shall be UPVC and comply to BSS 4514 and 5255, cast iron to comply to BSS 497 table 6 grade C except ones in the driveway which shall comply to BSS 556.
  19. All inspection chamber covers and frames shall be cast iron to comply to BSS 497 table 6 grade C except
  20. Storm water drain shall comply to BSS 556.
  21. Minimum slopes to drains shall be 1%.
  22. No chasing will be allowed in the slabs for pipes. Sleeves will be allowed in the slabs with the written approval of the Structural Engineer.
  23. All testing of pipes must be completed before plastering.
  24. All mechanical works must be co-ordinated with electrical works. Any conflicts must be clarified before work begins.

REV.	DESCRIPTION	DATE	BY
1			
2			
3			
4			

Project Title

TEACHWELL-LEARN THROUGH PLAY

Client

IRC LODWAR

Architect's Signature

Client's Signature

Project No

Drawing Status

CONSTRUCTION WORKING DRAWINGS

Drawn By Date

ESTHER K. JULY 2024

Checked By Date

REVISED BY Revision No

Layout No

A.01.1

Drawing Title

3 DOOR BATHROOM BLOCK

