


ROOF NOTES:

Pitch angle 25 Deg.
 Prepainted Supper-ECO Iron
 Marching Ridge covering
 On 100x50 purlins
 On Timber trusses of
 100x50 rafter and
 100x50 struts and ties and
 100x50 tie beams
 On 230x100 Concrete Wall
 plates and
 250x25 fascia boards

**PLASTERED CEILING
 ON EXPANDED METAL LATH
 ON 50x75 SOFTWOOD BRANDERINGS
 ON 75x50 CEILING JOISTS AT ALL @ 600 C/C.
 (6mm plywoodboards in earthquakeprone area)**

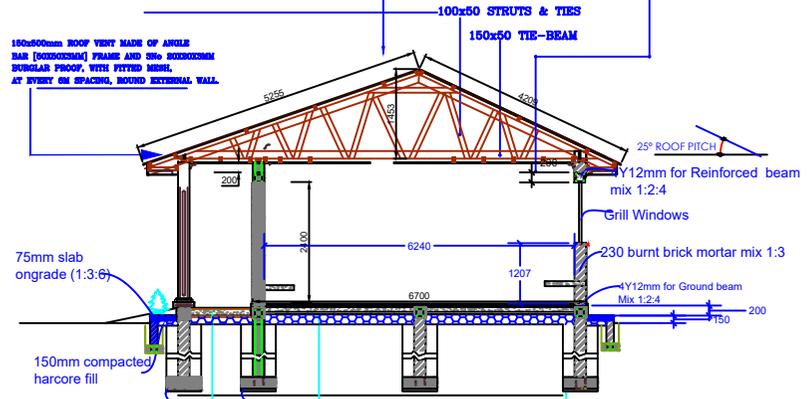


SECTION Z - Z

SCALE 1:100 [Proposed Recreation Block]

25MM C/S MORTAR MIX 1:3 WITH NEEL FINISHES ON
 ON 100MM CONC. SLAB, WITH FABRIC REINFORCEMENT A142
 ON 200MM (MIN) HARD CORE
 ON COMPACTED MURRAM
 OR SOIL OF APPROVED TYPE.

690x200 CONCRETE STRIP FOUNDATION MIX 1:3:6 WITH
 REINFORCED GROUND BEAM 230X230MM 4Y12MM BAR MIX 1:2:4
 REINFORCED COLUMN 230X230MM WITH 4Y12MM BAR MIX 1:2:4
 DEPTH TO DETERMINE ON SITE, BUT NOT LESS THAN 900MM
 BUT NOT TO EXCEED 1500 ON
 230 BRICK FOUNDATION WALL ON
 50 SAND BLINDING.

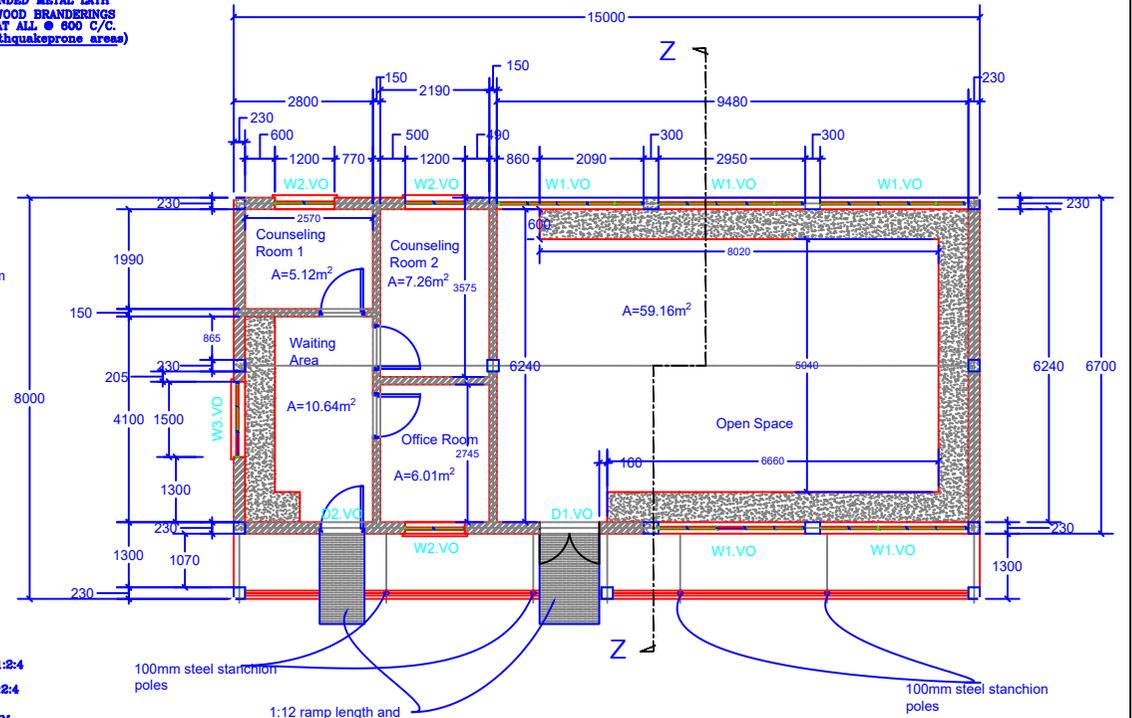

FLOOR PLAN

SCALE 1:100 [Proposed Women and Girls Centre]

	PROJECTS	PROPOSED WOMEN AND GIRLS CENTER PALABEK REFUGEE SETTLEMENT, LAMWO DISTRICT	Drawn by	ORYEM PETER OKEMA TEL. MOB. 0774927062 / 0751 379294.	DATE	November 2020	
	CLIENT	INTERNATIONAL RESCUE COMMITTEE - WPE	CHECKED BY	LAMWO DISTRICT LOCAL GOVERNMENT	SHEET No.	SH001	
	Drawing	FLOOR PLAN, BEAMS & SECTION	APPROVED BY		SCALE	As Indicated	