




FLOOR PLAN SCALE 1:75

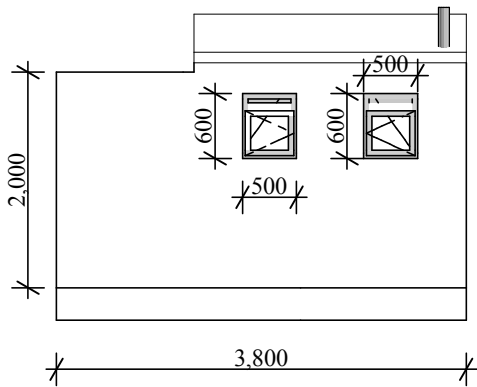


NORTH ELEV SCALE 1:75

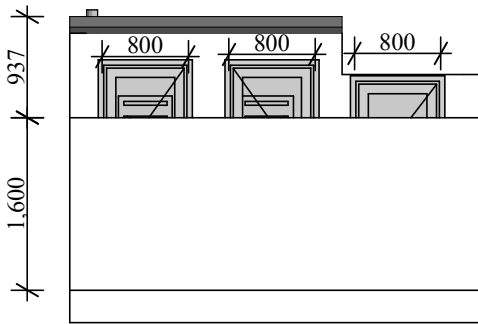

SOUTH ELEV SCALE 1:75

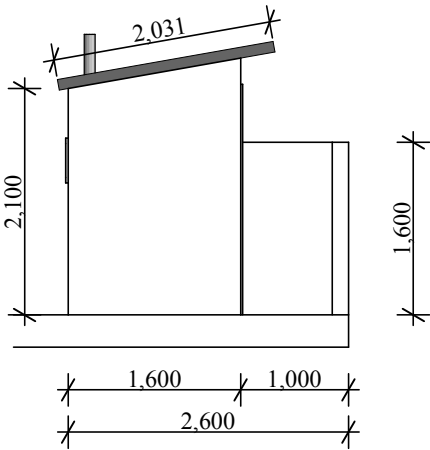

EAST ELEV SCALE 1:75

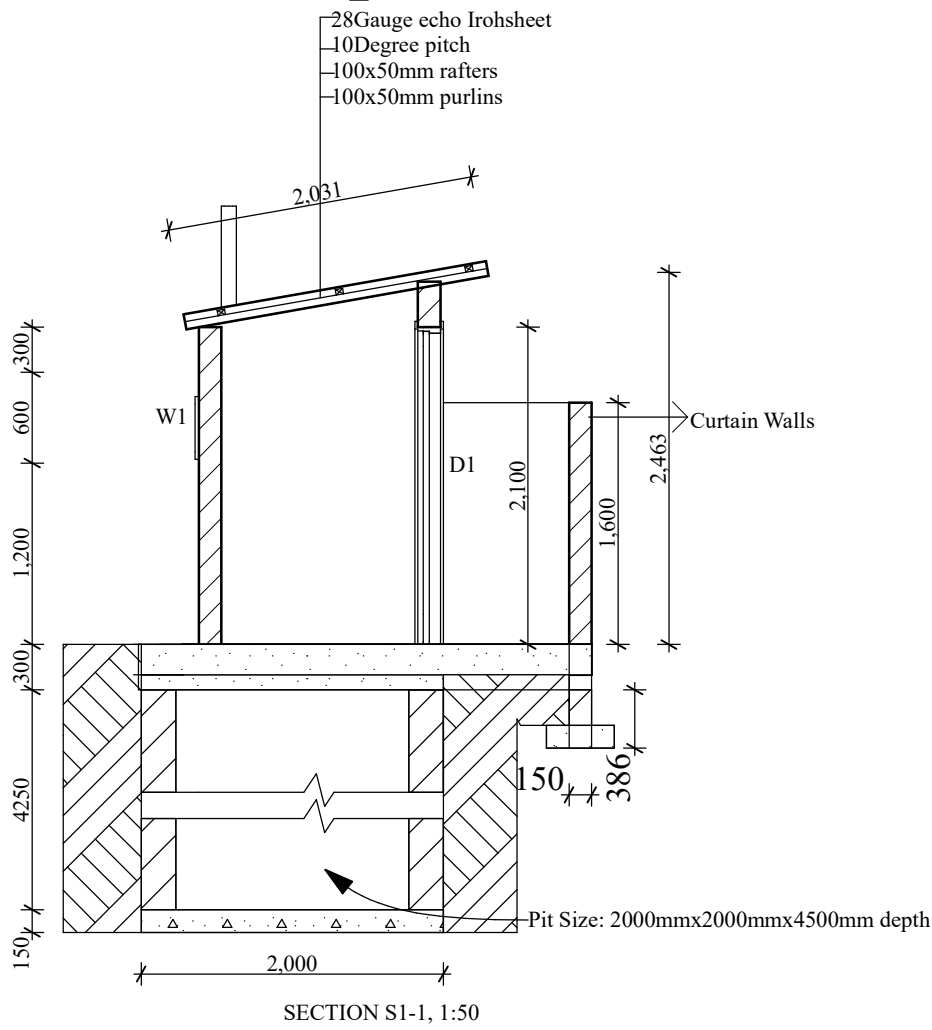

PROJECT

PROPOSED DRAINABLE PIT LATRINE FOR WC

DRAWN BY

IRC ENG.

DATE

2019

CLIENT

INTERNATIONAL RESCUE COMMITTEE (IRC)-UGANDA

CHECKED BY

SHEET NO.

001

DRAWING

FLOOR PLAN, ELEVATIONS AND SECTION

APPROVED BY

SCALE

AS INDICATED