


SOAKAWAY PIT

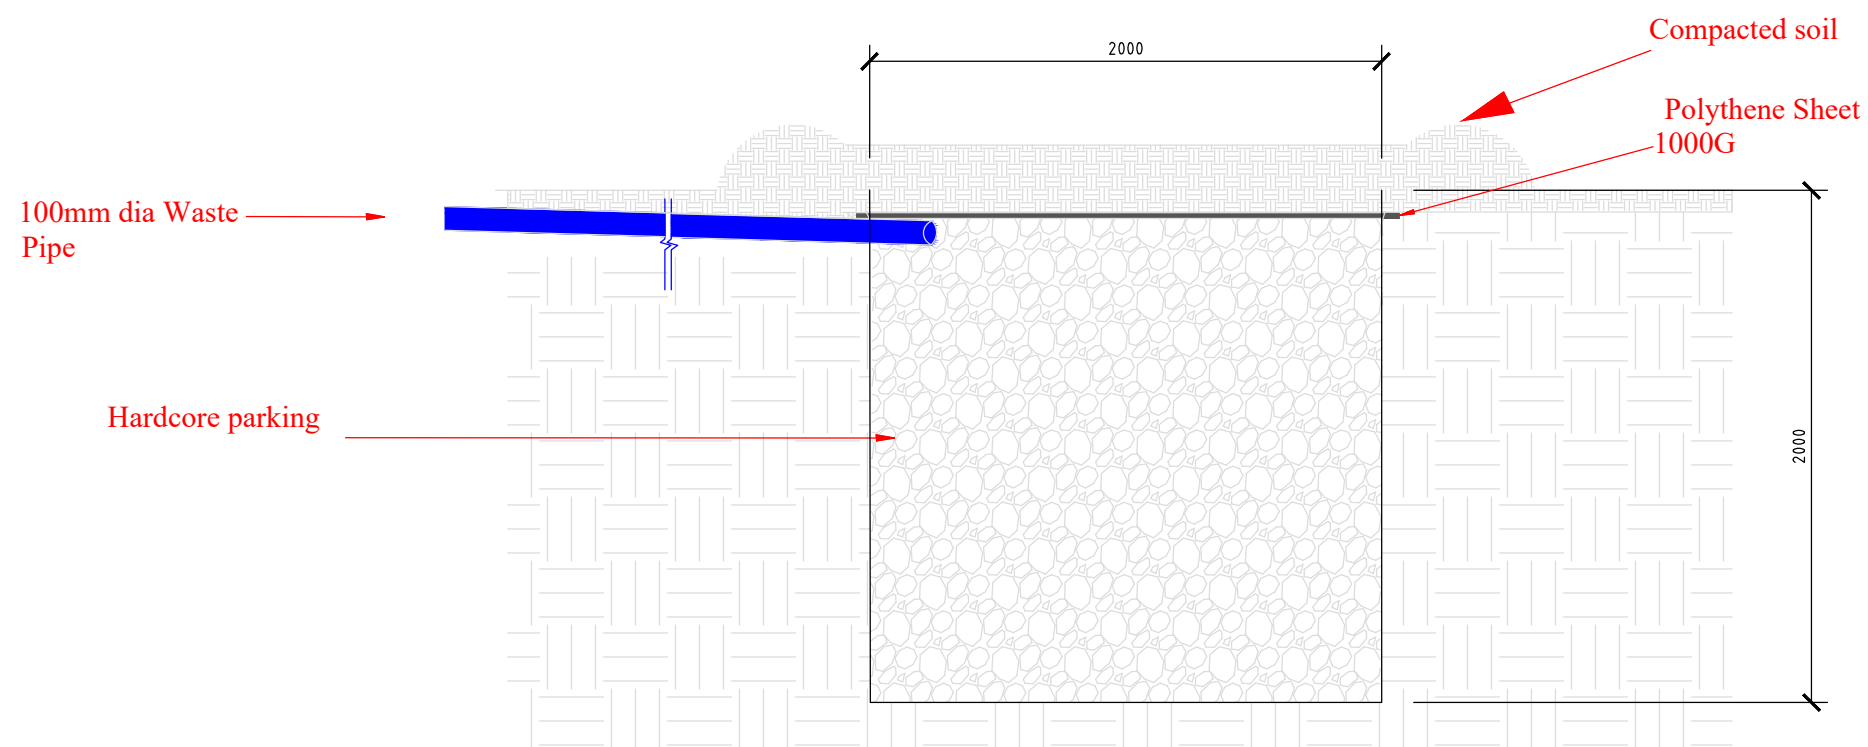

NOTES

1. ALL DIMENSIONS ARE IN MILLIMETERS UNLESS OTHERWISE STATED.
2. THIS DRAWING SHOULD BE READ IN CONJUNCTION WITH ALL THE RELEVANT DRAWINGS.
3. ALL REINFORCED CONCRETE SHALL BE TO STRUCTURAL ENGINEER'S DETAILS.
4. MINIMUM LAPS TO ALL BARS TO BE 50 X DIAMETER OF BAR.
5. ALL EXPOSED CONCRETE EDGES SHALL HAVE 20X20mm CHAMFER.
6. ALL STEEL SECTIONS MUST BE PROTECTED AGAINST CORROSION.
7. ALL MATERIALS TO BE APPROVED BY THE ENGINEER PRIOR TO USE.
8. DRAWING NOT TO BE SCALED.