




SCALE

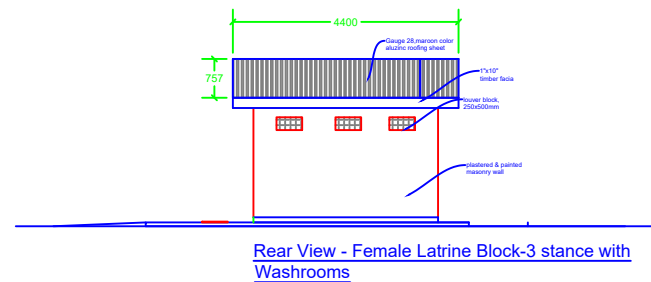

SCALE

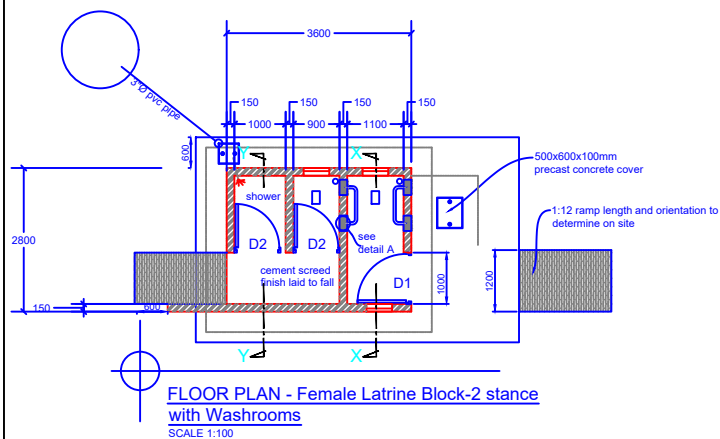

SCALE 1:100

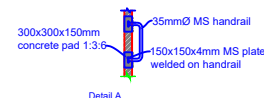

SCALE



<u>PROJECTS</u>	<u>PROPOSED DRAINABLE LATRINE Female Latrine Block-2 stance with WASHROOM</u>	<u>Drawn by</u>	ORYEM PETER OKEMA TEL. MOB. 0774927062 / 0751 379294.	<u>DATE</u>	October 2020
	<u>PALABEK REFUGEE SETTLEMENT, LAMWO DISTRICT</u>				
<u>CLIENT</u>	<u>INTERNATIONAL RESCUE COMMITTEE</u>	<u>CHECKED BY</u>	<u>LAMWO DISTRICT LOCAL GOVERNMENT</u>	<u>SHEET No.</u>	<u>1 of 2</u>
<u>Drawing</u>	<u>GROUND PLAN AND ELEVATIONS</u>	<u>APPROVED BY</u>		<u>SCALE</u>	<u>As Indicated</u>

