




SIDE 1 ELEVATION, SCALE 1:100

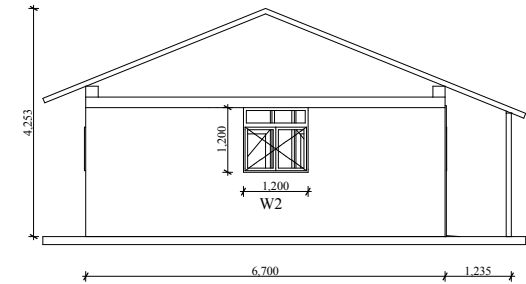

SIDE 3 ELEVATION, SCALE 1:100

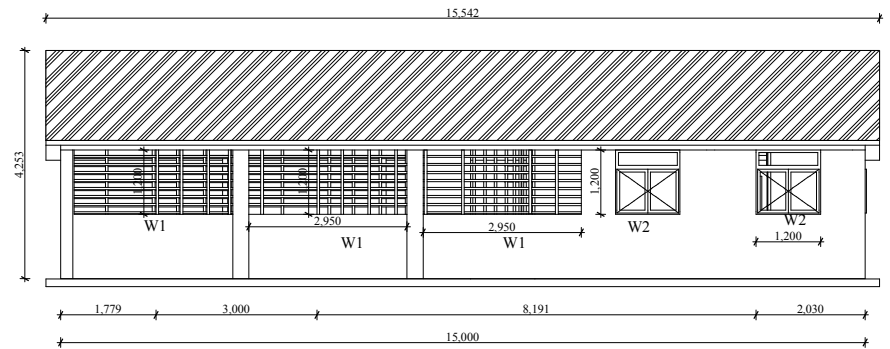

SIDE 2 ELEVATION, SCALE 1:100

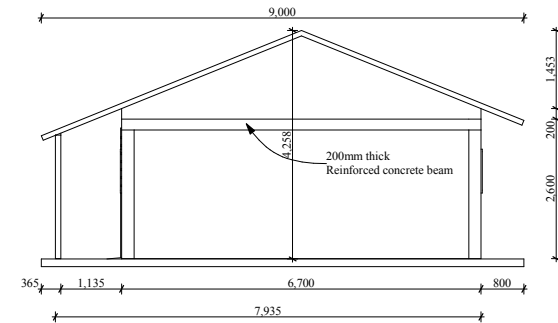

SIDE 4 ELEVATION, SCALE 1:100



PROJECT	PROPOSED WOMEN & GIRLS CENTER IN PALABEK, LAMWO DISTRICT	DRAWN BY	OKD-IRC ENG.	DATE	NOVEMBER, 2020
CLIENT	INTERNATIONAL RESCUE COMMITTEE (IRC)-UGANDA	CHECKED BY		SHEET NO.	SH002
DRAWING	ELEVATIONS	APPROVED BY		SCALE	AS INDICATED